


THE FABRICATOR SHALL NOTCH BALUSTER BARS AS REQUIRED TO CLEAR RAIL SPLICE BAR BOLTS (PROVIDE NOTCHES ON BALUSTER BARS AT ALL RAIL SPLICES, 2 NOTCHES, EACH 1'-3" LONG AND ENDING AT 3" FROM THE CL OF THE SPLICE BAR)

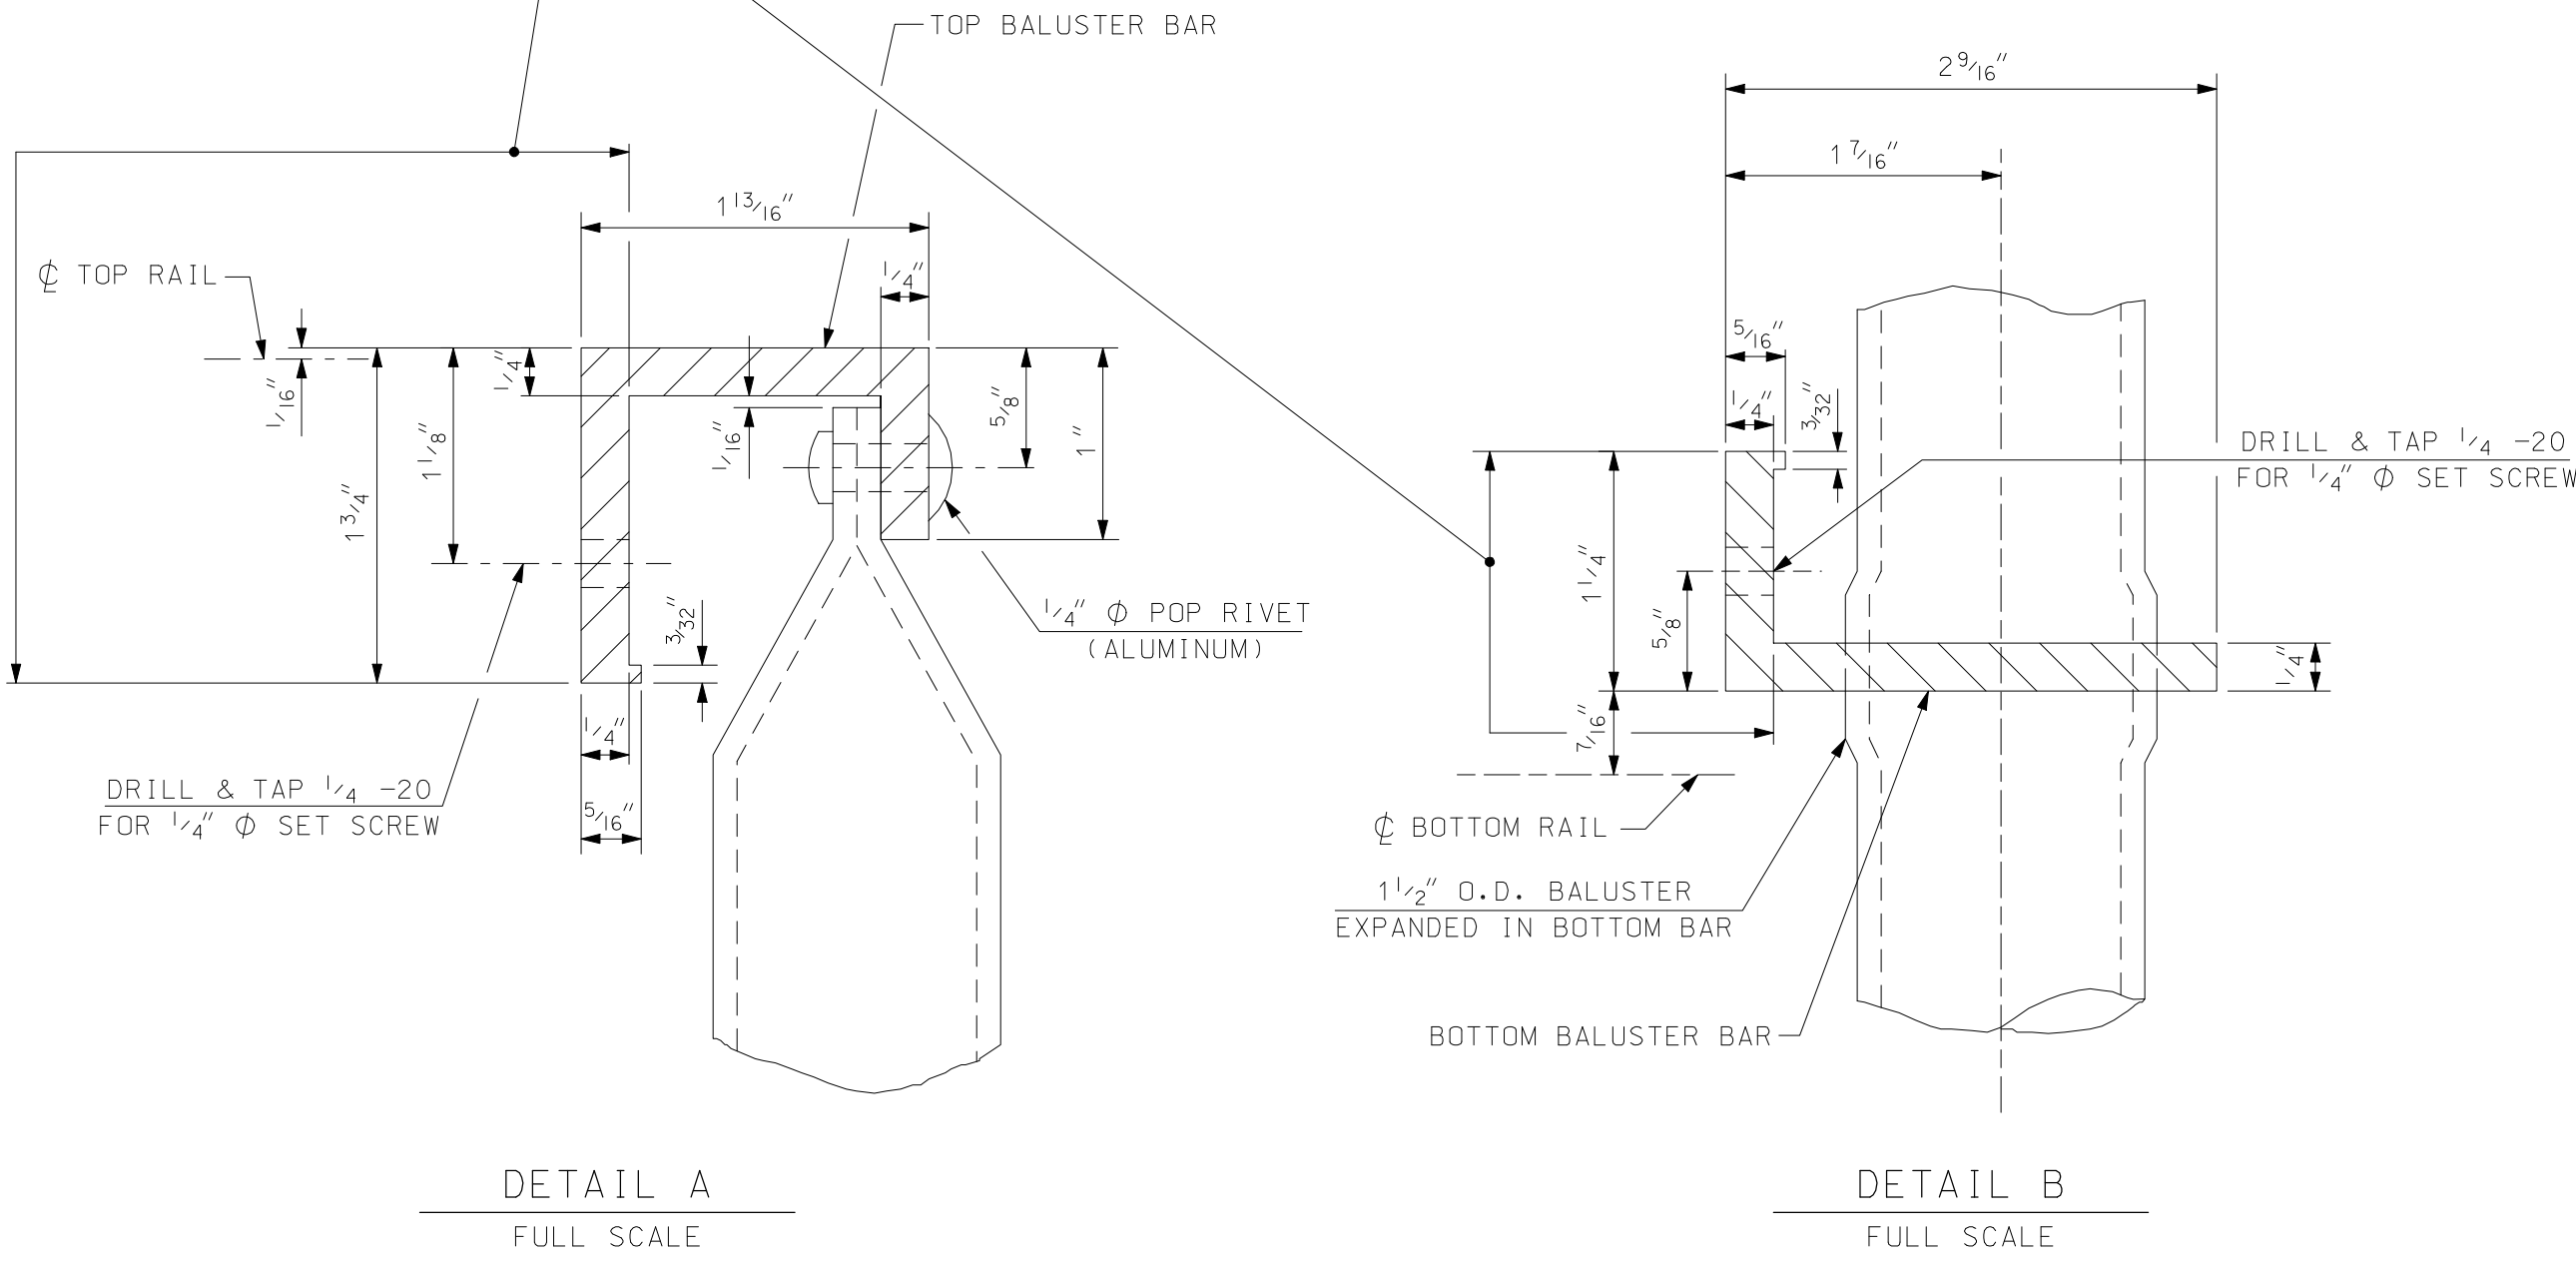

BALUSTER NOTES

- BALUSTERS AND ATTACHMENTS SHALL BE PAID FOR UNDER ITEM 563.73.
- ALUMINUM BALUSTERS AND ATTACHMENTS SHALL CONFORM TO REQUIREMENTS SPECIFIED IN N.H. SPECIFICATION 563.2.6.
- PAY LIMITS FOR BALUSTERS SHALL BE AS SHOWN ON THE PLANS.

STATE OF NEW HAMPSHIRE									
DEPARTMENT OF TRANSPORTATION * BUREAU OF BRIDGE DESIGN									
TOWN			BRIDGE NO.				STATE PROJECT		
LOCATION									
ALUMINUM BALUSTER DETAILS								BRIDGE SHEET	
REVISIONS AFTER PROPOSAL			BY		DATE		OF		
			DESIGNED	NHDOT	9/87	CHECKED	NHDOT	FILE NUMBER	
			DRAWN	PJP	5/03	CHECKED	MDW		5/03
			QUANTITIES		CHECKED				
			ISSUE DATE	10/87	FEDERAL PROJECT NO.		SHEET NO.	TOTAL SHEETS	
			REV. DATE	5/12/03					

SUBDIRECTORY	.DGN LOCATOR	SHEET SCALE
English/AL-RAIL	BALUSTERS	AS NOTED